


Vehicular Traffic/Pedestrian Traffic Configuration

- Rail Bars
 TS 8 x 4 x 5/16" (1)
 TS 4 x 4 x 1/4" (3)

BCD-507-10.1

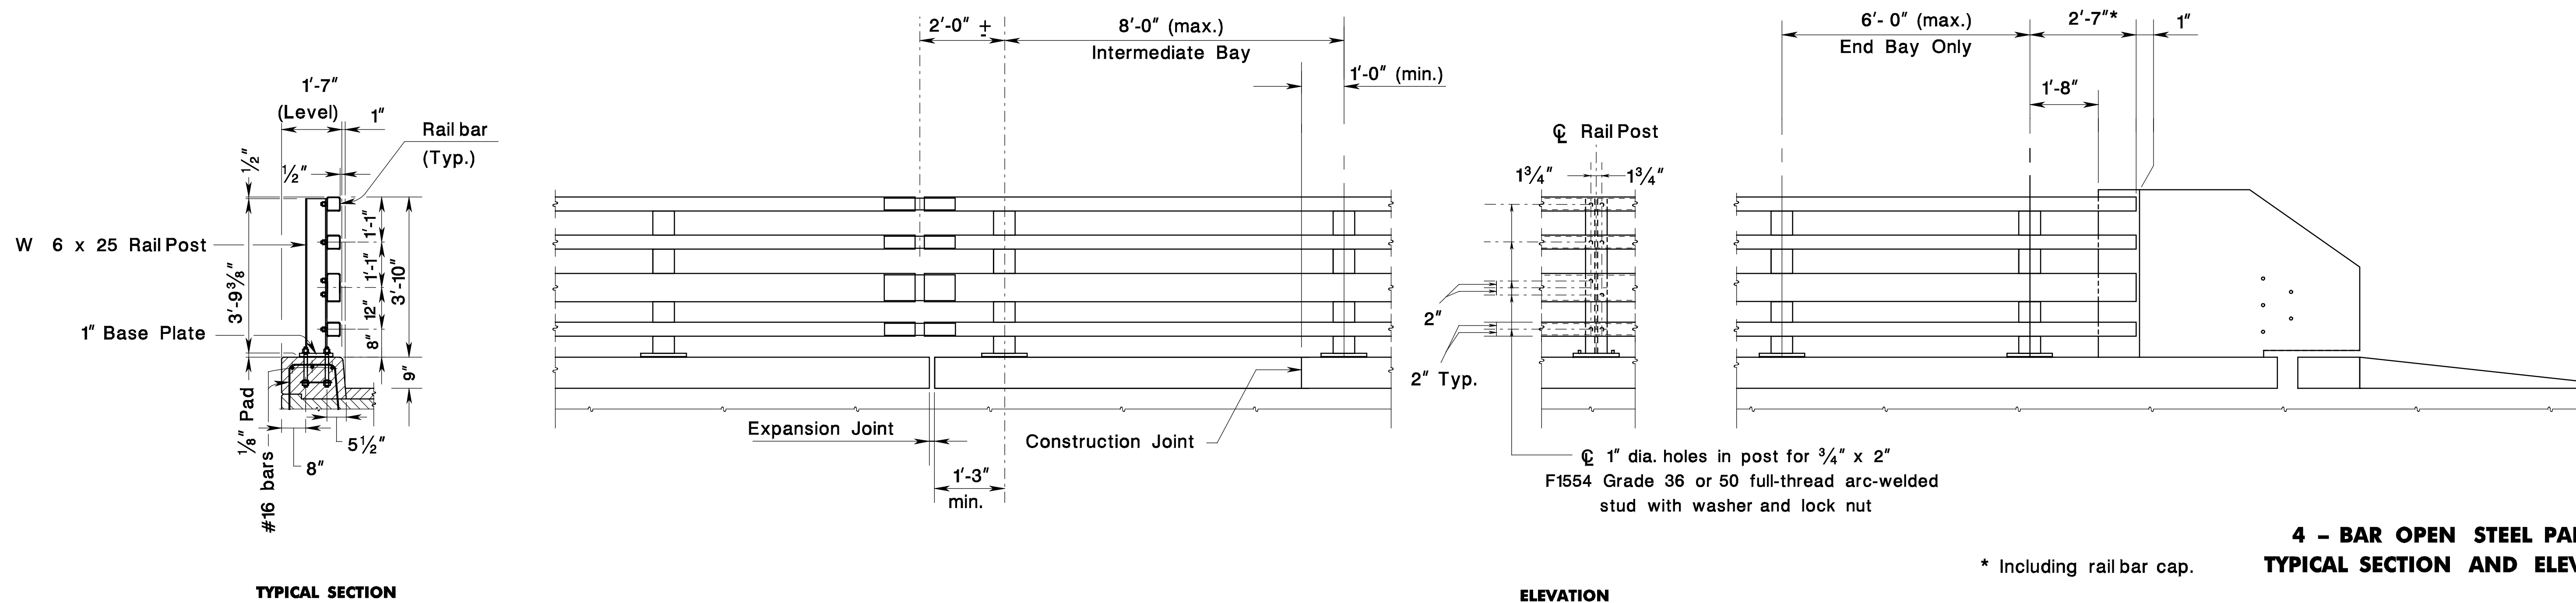

**4 - BAR OPEN STEEL PARAPET
 TYPICAL SECTION AND ELEVATIONS**

Vehicular Traffic/Bicycle Traffic Configuration

BCD-507-10
 NEW JERSEY DEPARTMENT OF TRANSPORTATION
 BUREAU OF STRUCTURAL ENGINEERING

BRIDGE CONSTRUCTION DETAILS

BCD-507-10.2

ID=TPXBHAY date=17-DEC-2007 10:00 scale=0.0683331000000 pen table=Y:\NJDOT\TWS\Projects\NJDOT\Eng\Tribal\Tribal\Non-Roadway\bridges.tbl
 file=